


LEGEND

- WETLAND/RAIN GARDEN
- STORM WATER MANAGEMENT BIO-SWALE
- OUTLET PROTECTION
- SWALE

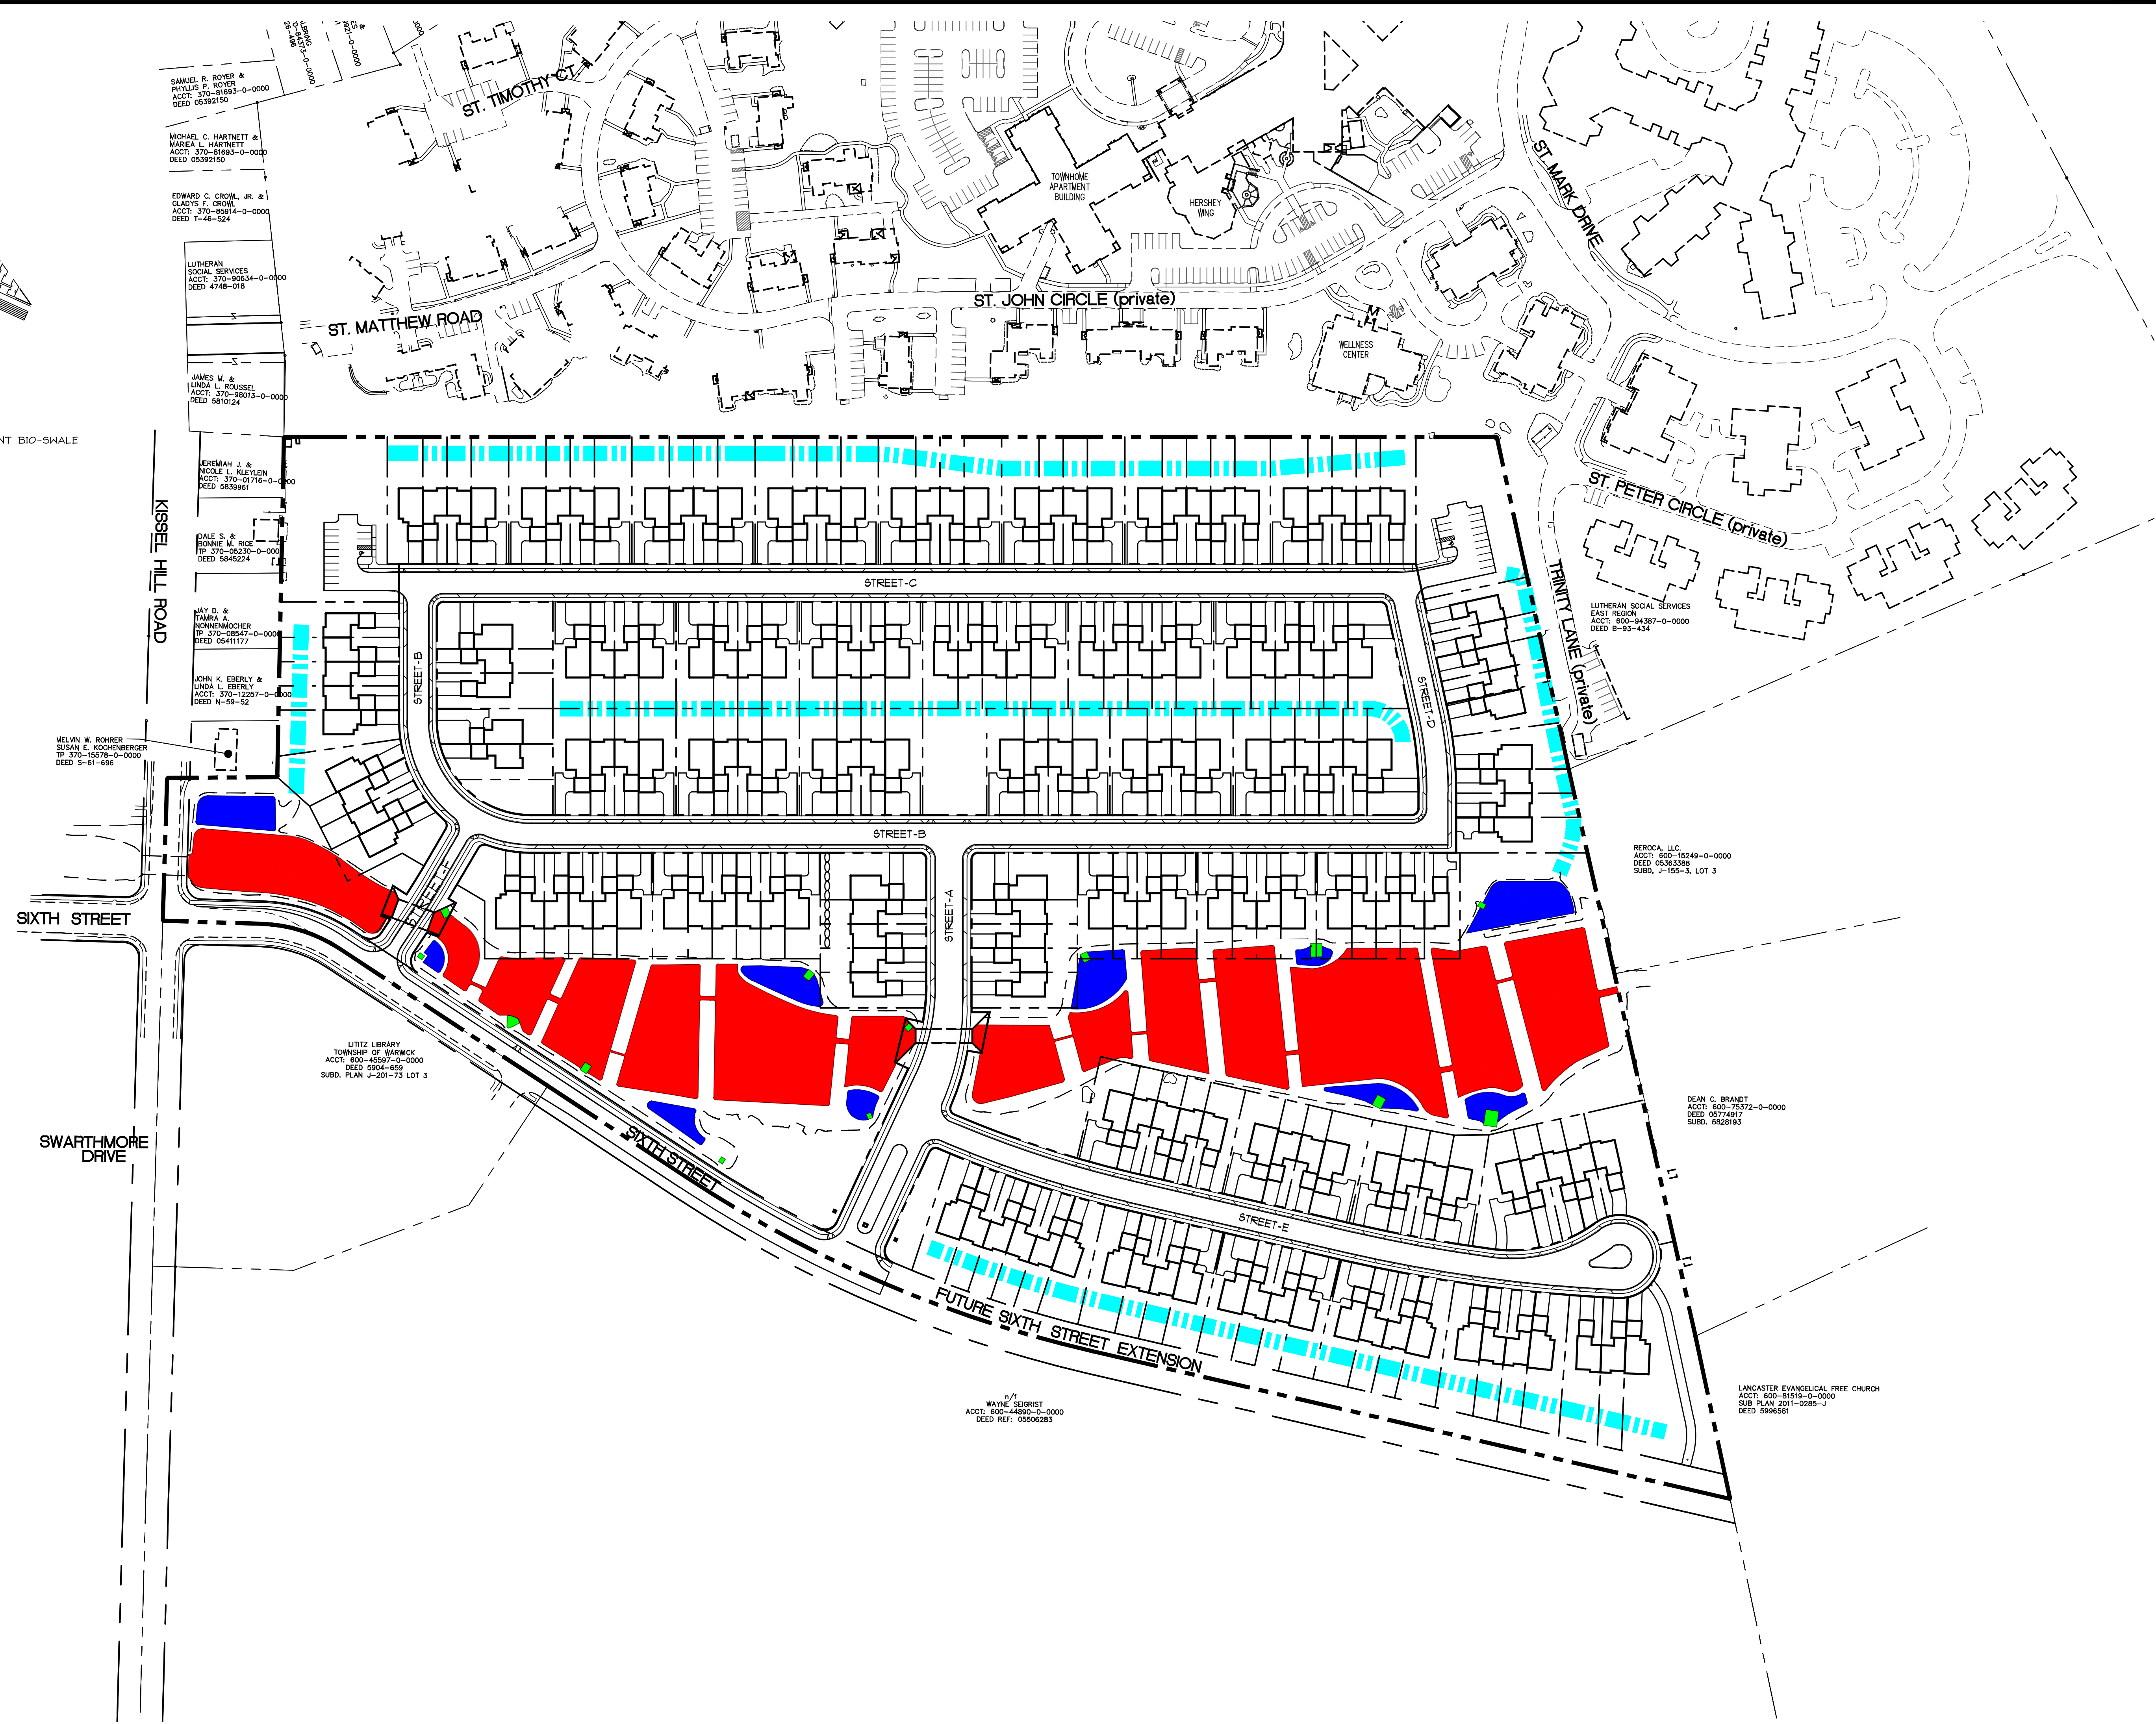

SAMUEL R. ROYER & PHYLIS P. ROYER  
ACCT: 370-81693-0-0000  
DEED: 0532150

MICHAEL C. HARTNETT & MARIA L. HARTNETT  
ACCT: 370-81693-0-0000  
DEED: 0532150

EDWARD C. CROWL, JR. & CLAYD F. CROWL  
ACCT: 370-85914-0-0000  
DEED: T-46-524

LUTHERAN SOCIAL SERVICES  
ACCT: 370-86534-0-0000  
DEED: 4748-019

JAMES M. & LINDA L. ROUSSEL  
ACCT: 370-98013-0-0000  
DEED: 051024

EREMAH J. & NICOLE L. KLELEN  
ACCT: 370-01716-0-0000  
DEED: 0639961

DALE S. & BONNE M. RICE  
ACCT: 370-05230-0-0000  
DEED: 0646224

HAY D. & TAMARA K. NONNENMOOCHER  
ACCT: 370-08547-0-0000  
DEED: 0641177

JOHN K. EBERLY & LINDA L. EBERLY  
ACCT: 370-12257-0-0000  
DEED: N-99-52

MELVIN W. ROHRER, SUSAN E. KOCHENBERGER  
ACCT: 370-15278-0-0000  
DEED: S-61-696

LITITZ LIBRARY TOWNSHIP OF WARWICK  
ACCT: 600-45597-0-0000  
DEED: 0904-659  
SUBD. PLAN J-201-73 LOT 3

WAYNE SEIGRIST  
ACCT: 600-44880-0-0000  
DEED REF: 0506283

REROCA, LLC  
ACCT: 600-15249-0-0000  
DEED: 05363389  
SUBD. J-155-3, LOT 3

DEAN C. BRANT  
ACCT: 600-75372-0-0000  
DEED: 05774917  
SUBD. 0028193

LANCASTER EVANGELICAL FREE CHURCH  
ACCT: 600-81519-0-0000  
SUB PLAN 2011-0285-J  
DEED: 0996581

SEAL	SEAL	SEAL	SEAL	SEAL	SEAL	SEAL	SEAL
MANAGER: JOYCE C. GERHART	CHECKED BY: LB	DESIGN BY: LB	DRAWN BY: ATH	CHECKED BY: LB	DESIGN BY: LB	DRAWN BY: ATH	SCALE: 1"=100' 0 100 200 300
CLIENT LITITZ RESERVE LLC 474 MOUNT SIDNEY ROAD LANCASTER, PA 17602	PROJECT TITLE <b>LITITZ RESERVE</b>		SHEET TITLE STORMWATER MANAGEMENT FACILITY LOCATION MAP		PROJECT NO.: 2011657-018		DATE: JANUARY 9, 2013
LAND DEVELOPMENT CONSULTANTS - Landscape Architects - Civil Engineers 15 S. State Street, PO Box 388, Brownstown, PA 17508 (717) 656-4077 FAX: (717) 656-8970		WARWICK TOWNSHIP LANCASTER COUNTY, PA		www.rpsassociates.com		www.rpsassociates.com	
<b>RPS</b>		<b>ASSOCIATES</b>		SHEET NO.: <b>1</b> OF <b>1</b>		DATE: JANUARY 9, 2013	

PLOTED: Wednesday, January 09, 2013 @ 08:50AM